


COLOURS

MAIN BODY - 00 A 05 GOOSEWING GREY
 LEGS - 18 B 25 CHARCOAL
 CORNERS - 18 B 25 CHARCOAL
 FASCIA - 18 B 25 CHARCOAL
 DOOR - 04 E 53 POPPY RED

CEILING HEIGHT - 2235mm
 EXTERNAL - 1.6mm 2 CORRY STEEL, WITH PAINT FINISH.
 INTERNAL - VINYL FACED PLASTERBOARD, CREAM TO WALLS, CEILINGS TO BE WHITE.
 WINDOWS - ALUMINIUM FRAMED SINGLE GLAZED SL - 914 x 914mm SLIDING WINDOW, FITTED WITH SIDE HUNG STEEL SHUTTERS LOCKABLE FROM INSIDE FITTED WITH HOLD OPEN CATCHES.
 DOOR - STEEL c/w 5 LEVER LOCK.
 INSULATION - 80mm TO WALLS & ROOF.

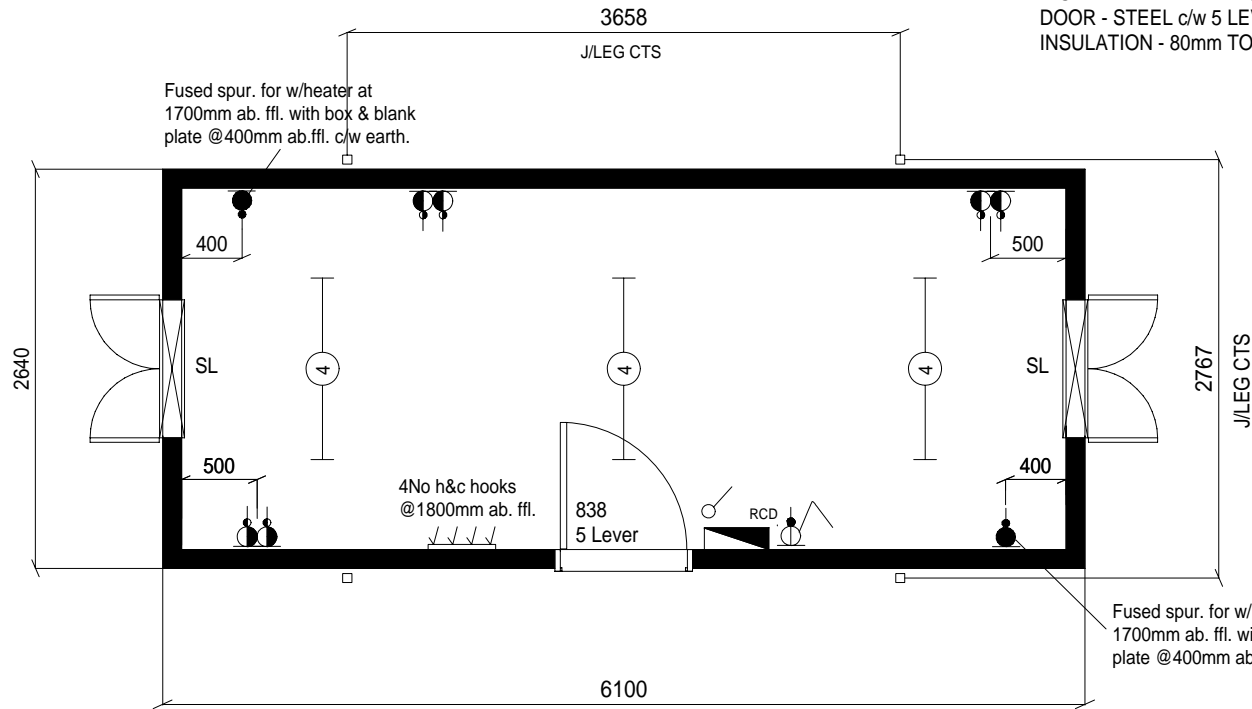

PLAN LAYOUT

FLOOR COVERING SHEET
 VINYL COL. BLACK.

SKIRT & COVE - BROWN PLASTIC

SOCKETS 1067mm
 ABOVE FFL. UOS.
 WINDOW CILL 1000mm
 ABOVE FFL.

CARTER CABIN HIRE LTD.

TEL. 01553 810778
 FAX. 01553 810793

Client

Title STANDARD 20' x 9' HIRE SPECIFICATION
 SECURE STEEL UNIT - PLAN LAYOUT

Revisions

Revisions	Drawn
	MAH
	Scale 1:50
	Date 02 / 02 / 04
	Drg No 20'x9' SS

Drawn MAH
 Scale 1:50
 Date 02 / 02 / 04
 Drg No 20'x9' SS