


Colours :

Main Body - 00 A 05 GOOSEWING GREY  
 Fascia - 18 B 25 CHARCOAL  
 Corners - 18 B 25 CHARCOAL  
 Legs - 18 B 25 CHARCOAL  
 Door - 04 E 53 POPPY RED

Ceiling Height - 2235mm  
 External - Textured paint on H.W. faced plywood.  
 Internal - White CMS10 prefinished plywood to walls, white dolomite to ceilings.  
 Roof - Guttered with uPVC fallpipes.  
 Windows - Aluminium framed single glazed  
 H/L - 560x300mm fully opening obscure.  
 Framing - 60 x 35mm softwood.  
 Insulation - 60mm glassfibre throughout.

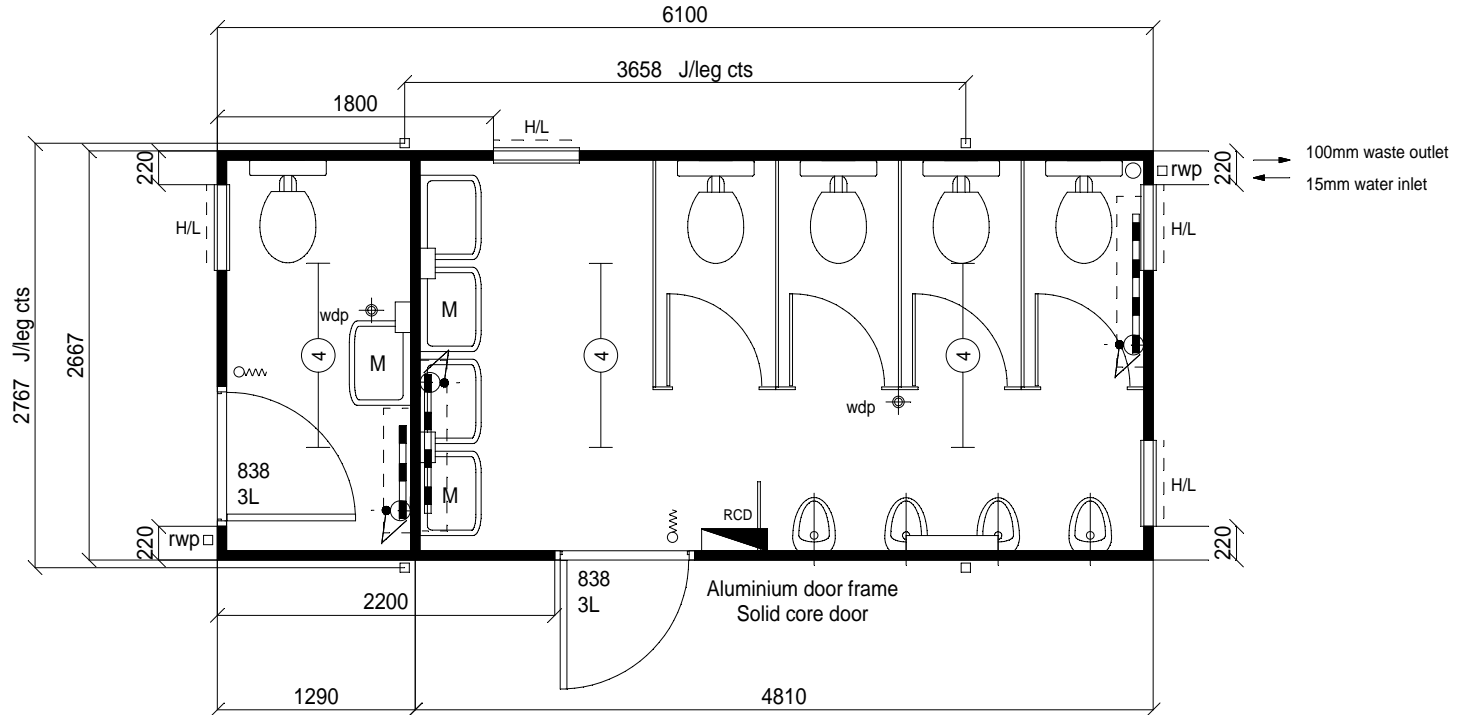

**PLAN LAYOUT**

Floor covering - sheet vinyl  
 1.5mm thick, colour - Black.

Skirt - PVC set on type.  
 Cove - brown plastic.

**WELDMESH GUARDS TO BE  
 FITTED TO ALL WINDOWS**

**CARTER CABIN HIRE LTD.**

TEL. 01553 810778  
 FAX. 01553 810793

Client

Title STANDARD 20' x 9' HIRE SPEC. 4 + 1 TOILET  
 JACKLEG UNIT - PLAN LAYOUT

Revisions


Drawn	PJB
Scale	1 : 50
Date	NOV 98'
Drg No	20'x9' 100-25