


Colours :

Main Body - 00 A 05 GOOSEWING GREY
 Fascia - 18 B 25 CHARCOAL
 Corners - 18 B 25 CHARCOAL
 Legs - 18 B 25 CHARCOAL
 Door - 04 E 53 POPPY RED

Ceiling Height - 2235mm
 External - Textured paint on H.W. faced plywood.
 Internal - White CMS10 prefinished plywood to walls, white dolomite to ceilings.
 Roof - Guttered with uPVC fallpipes.
 Windows - Aluminium framed single glazed
 H/L - 560x300mm fully opening obscure.
 Framing - 60 x 35mm softwood.
 Insulation - 60mm glassfibre throughout.

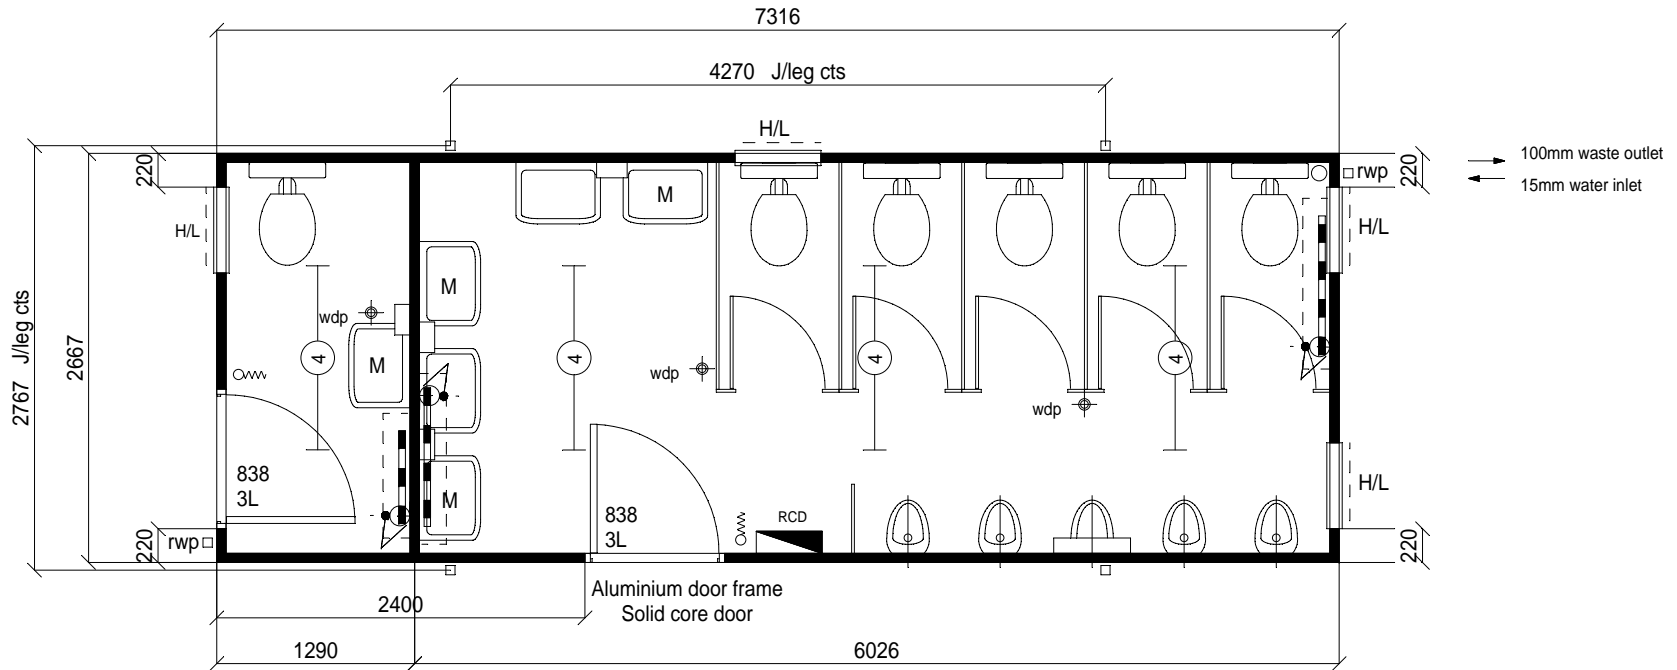

PLAN LAYOUT

Floor covering - sheet vinyl
 1.5mm thick, colour - Black.

Skirt - PVC set on type.
 Cove - brown plastic.

**WELDMESH GUARDS TO BE
 FITTED TO ALL WINDOWS**

CARTER CABIN HIRE LTD.

TEL. 01553 810778
 FAX. 01553 810793

Client

Title STANDARD 24' x 9' HIRE SPEC. 5 + 1 TOILET
 JACKLEG UNIT - PLAN LAYOUT

Revisions

Revisions	Drawn	PJB
	Scale	1 : 50
	Date	NOV 98'
	Drg No	24'x9' 125-25

	Drawn	PJB
	Scale	1 : 50
	Date	NOV 98'
	Drg No	24'x9' 125-25