
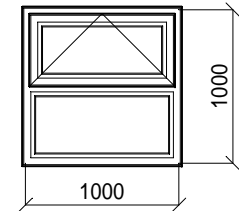


Colours :

Main Body - 00 A 05 GOOSEWING GREY
 Fascia - 18 B 25 CHARCOAL
 Corners - 18 B 25 CHARCOAL
 Legs - 18 B 25 CHARCOAL
 Door - 04 E 53 POPPY RED

Ceiling Height - 2235mm.
 External - Textured paint finish applied to
 hardwood faced exterior grade plywood.
 Internal - Vinyl faced plasterboard, Cream to
 walls, White dolomite to ceilings.
 Roof - Guttered with uPVC fallpipes,
 fascias to be steel.
 Windows - Double glazed, White uPVC framed
 c/w trickle vents and lockable cockspur handles
 TOV - 1000 x 1000mm 50% opening.
 Flooring - 15mm plywood decking.
 Framing - 80 x 35mm s.w.
 Insulation - 60mm glassfibre throughout.

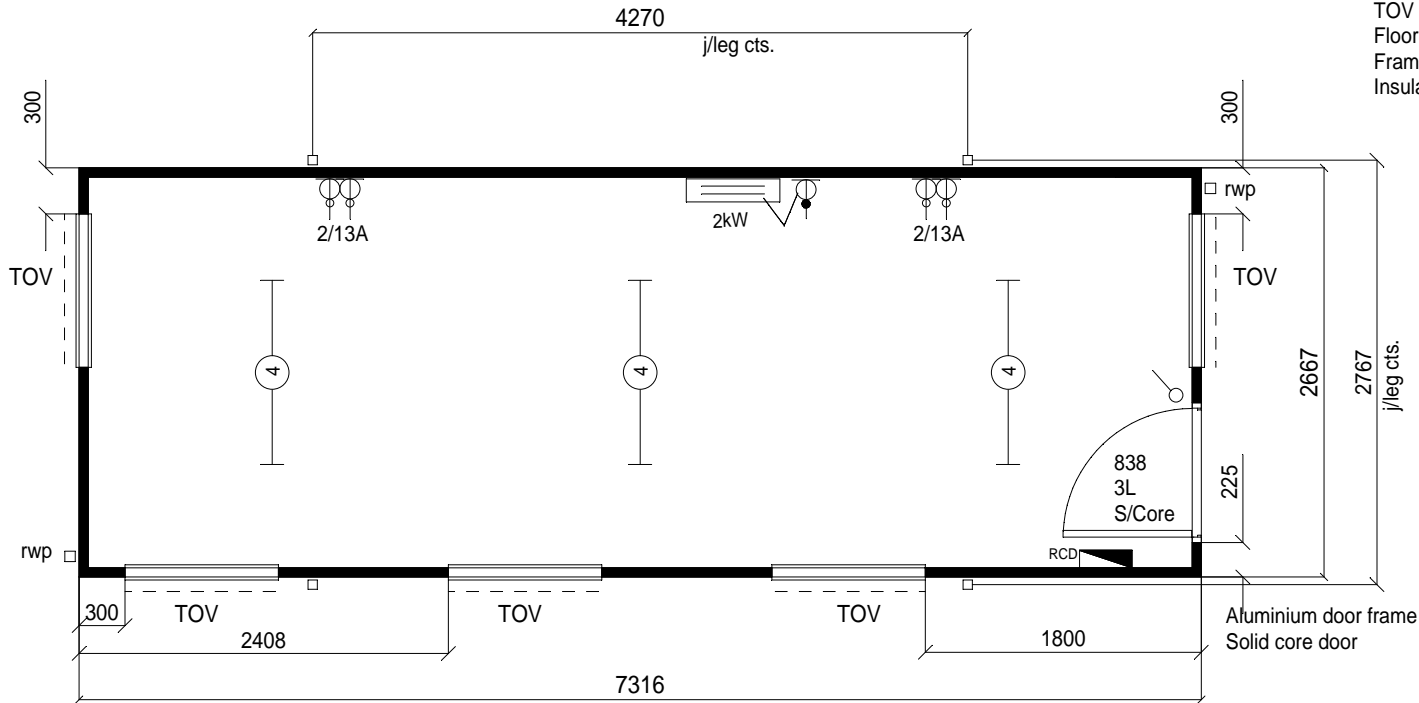

WINDOWS

Window cill height
 1000mm above ffl.

PLAN LAYOUT

Floor covering sheet vinyl with
 welded joints colour - Black.
 Skirting & cove brown plastic.

**WELDMESH GUARDS TO BE
 FITTED TO ALL WINDOWS.**

CARTER CABIN HIRE LTD.

TEL. 01553 810778
 FAX. 01553 810793

Client

Title 24' x 9' STANDARD HIRE SPECIFICATION
 JACKLEG UNIT - PLAN LAYOUT

Revisions

A: VINYL COLOUR AMENDED 18/06/01 PJB	Drawn	PJB
B: WINDOWS, WALL FRAMING & INTERNAL LINING AMENDED 18/07/03 PJB	Scale	1:50
	Date	FEB 99'
	Drg No	CCH - 24X9