


Colours :

Main Body - 00 A 05 GOOSEWING GREY
 Fascia - 18 B 25 CHARCOAL
 Corners - 18 B 25 CHARCOAL
 Legs - 18 B 25 CHARCOAL
 Door - 04 E 53 POPPY RED

Ceiling Height - 2235mm.
 External - Textured paint finish applied to
 hardwood faced exterior grade plywood.
 Internal - Vinyl faced plasterboard, Cream to
 walls, White dolomite to ceilings.
 Roof - Guttered with uPVC fallpipes,
 fascias to be steel.
 Windows - Double glazed, White uPVC framed
 c/w trickle vents and lockable cockspur handles
 TOV - 1000 x 1000mm 50% opening.
 Flooring - 15mm plywood decking.
 Framing - 80 x 35mm s.w.
 Insulation - 60mm glassfibre throughout.

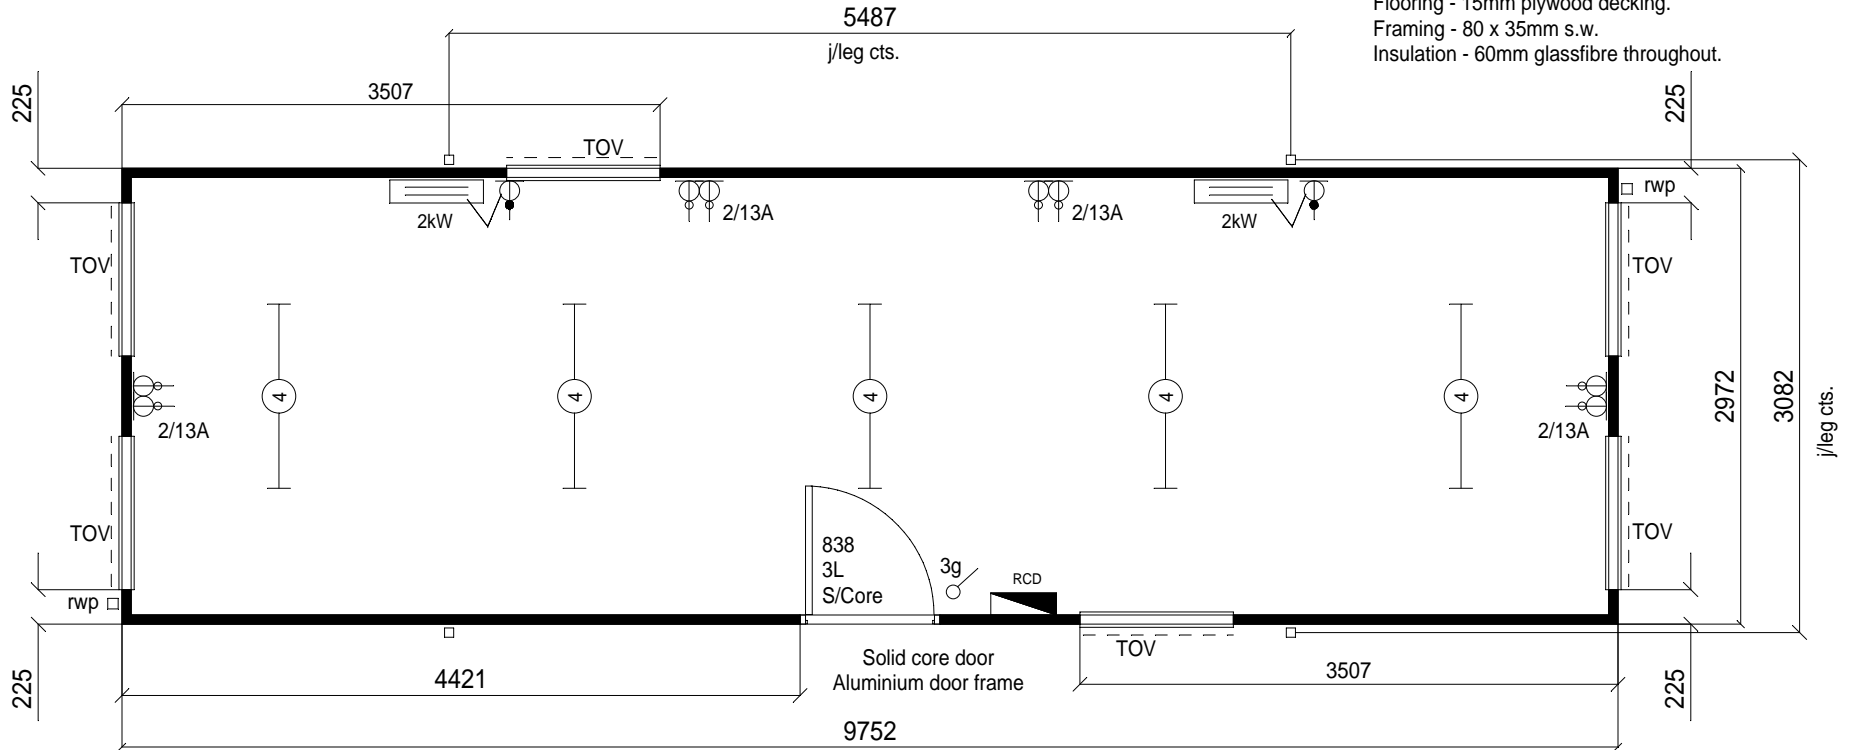

PLAN LAYOUT

Floor covering sheet vinyl
 welded joints, colour - Black.
 Skirting & cove brown plastic.

Window cill height
 1000mm above ffl.

**WELDMESH GUARDS TO BE
 FITTED TO ALL WINDOWS**

CARTER CABIN HIRE LTD.

TEL. 01553 810778
 FAX. 01553 810793

Client

Title 32' x 10' STANDARD HIRE SPECIFICATION
 JACKLEG UNIT - PLAN LAYOUT

Revisions

A: FLOOR COVERING AMENDED 18/06/01 PJB
 B: WINDOWS, WALL FRAMING & INTERNAL LINING AMENDED 18/07/01 PJB
 C: 3 GANG LIGHT SWITCH ADDED. 29/04/05 MAH

Drawn PJB

Scale 1:50

Date JAN 99'

Drg No CCH - 32X10